


PROPOSED CONSTRUCTION LAYOUT

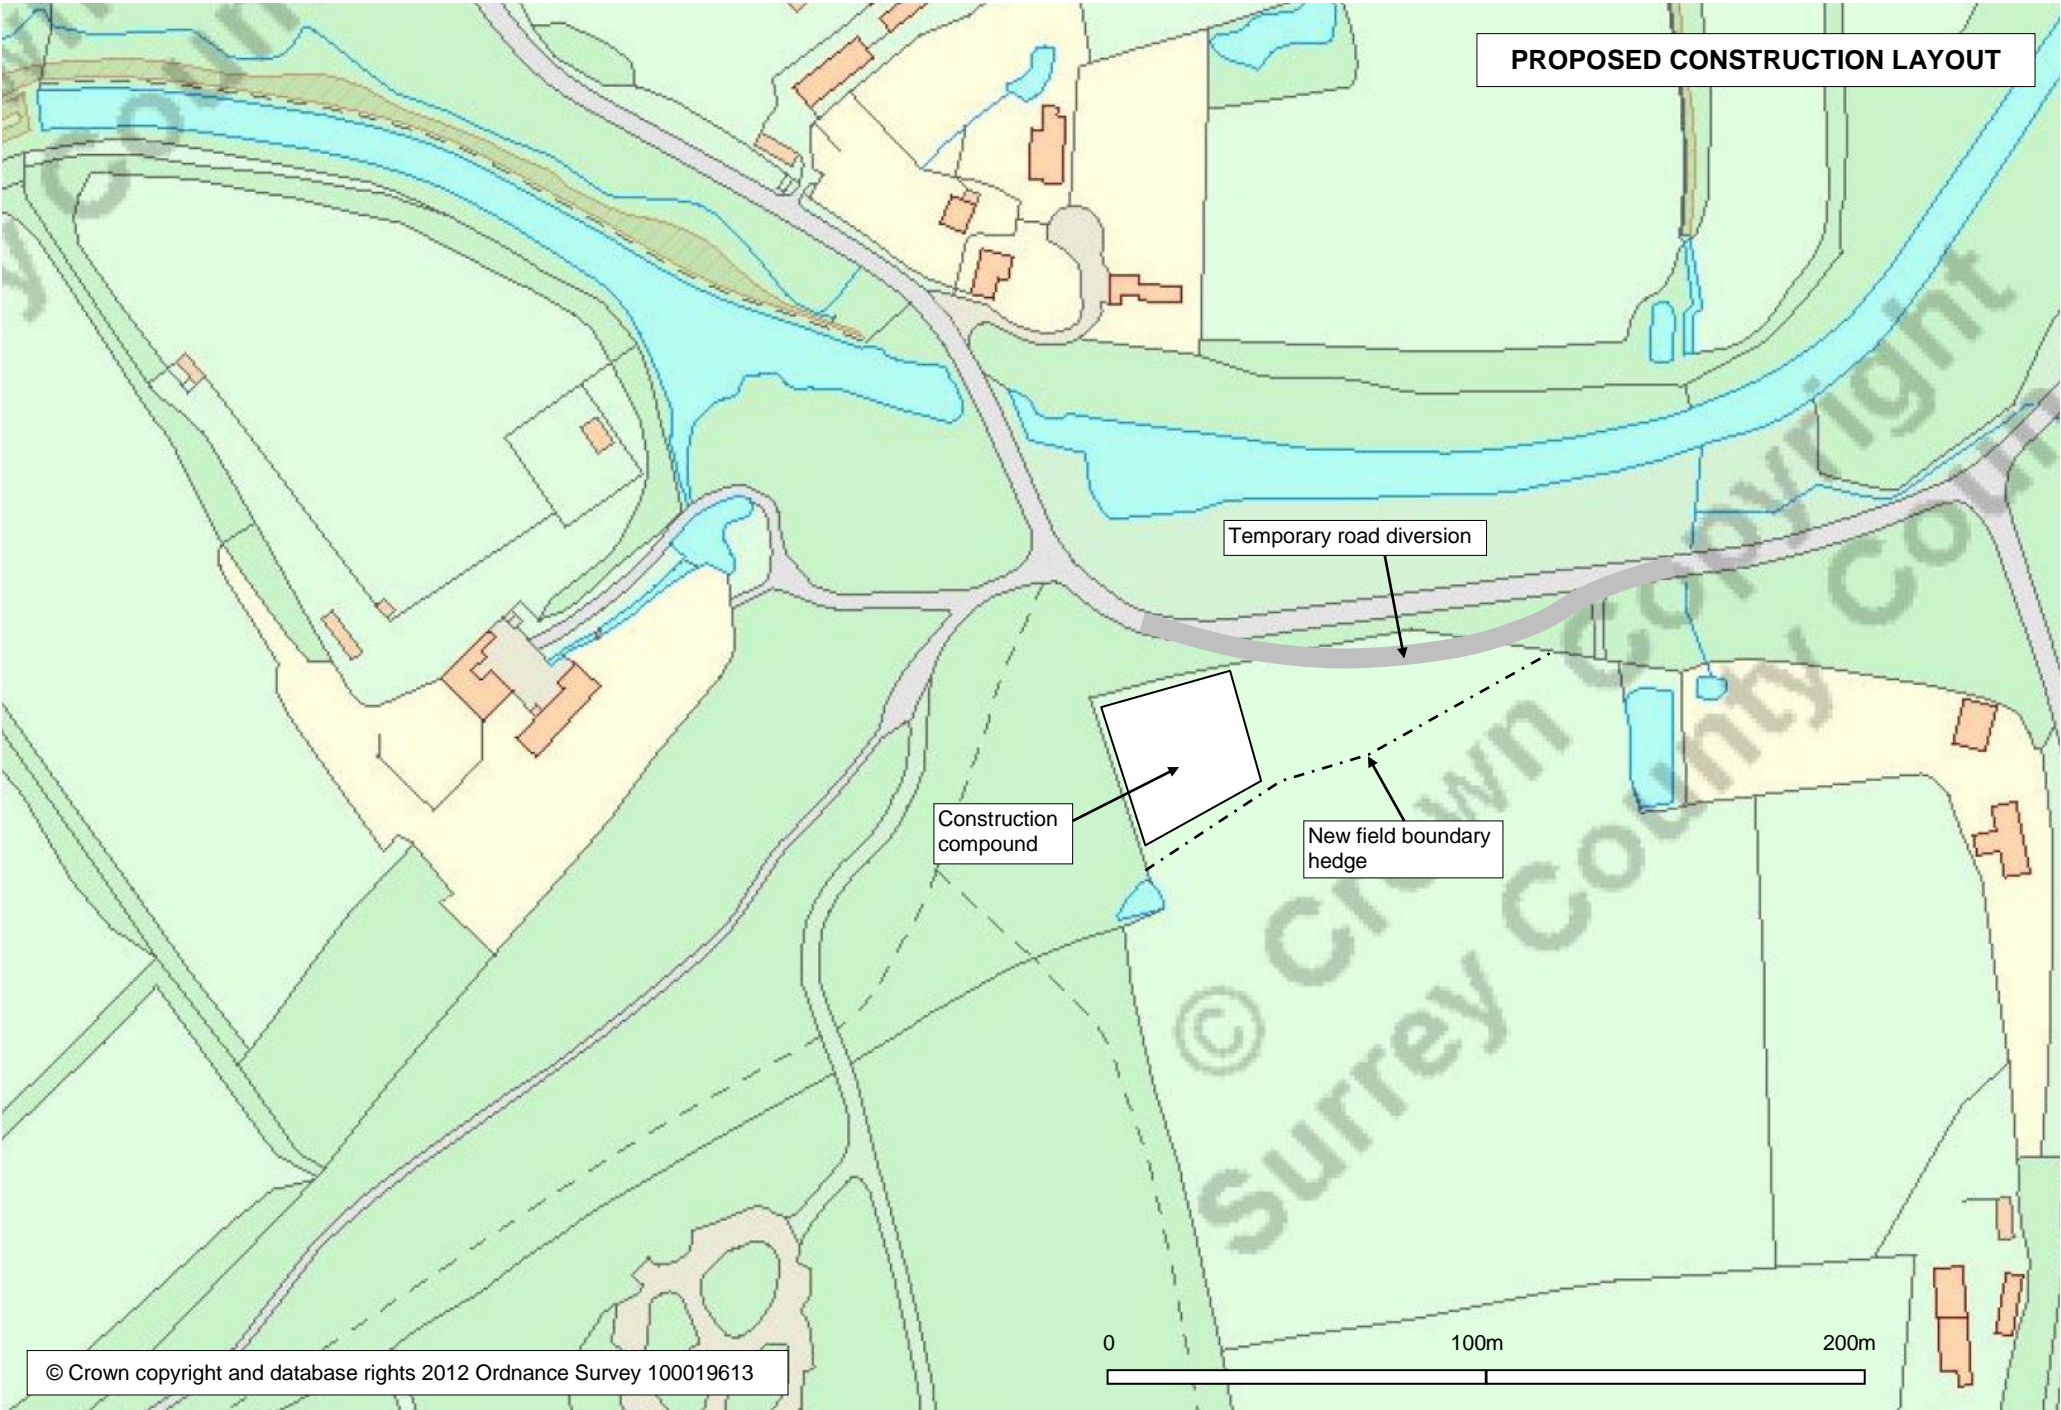

Construction compound

Temporary road diversion

New field boundary hedge

